

# NELSON'S Residences


395-403 Nelson St., Ottawa On

## INDEX

Proposed Site plan	---- A-01
First level plan	---- A-02
Basement Plan	---- A-03
Typical floor plan	---- A-04
Proposed Elevations	---- A-05
Proposed Section	---- A-06





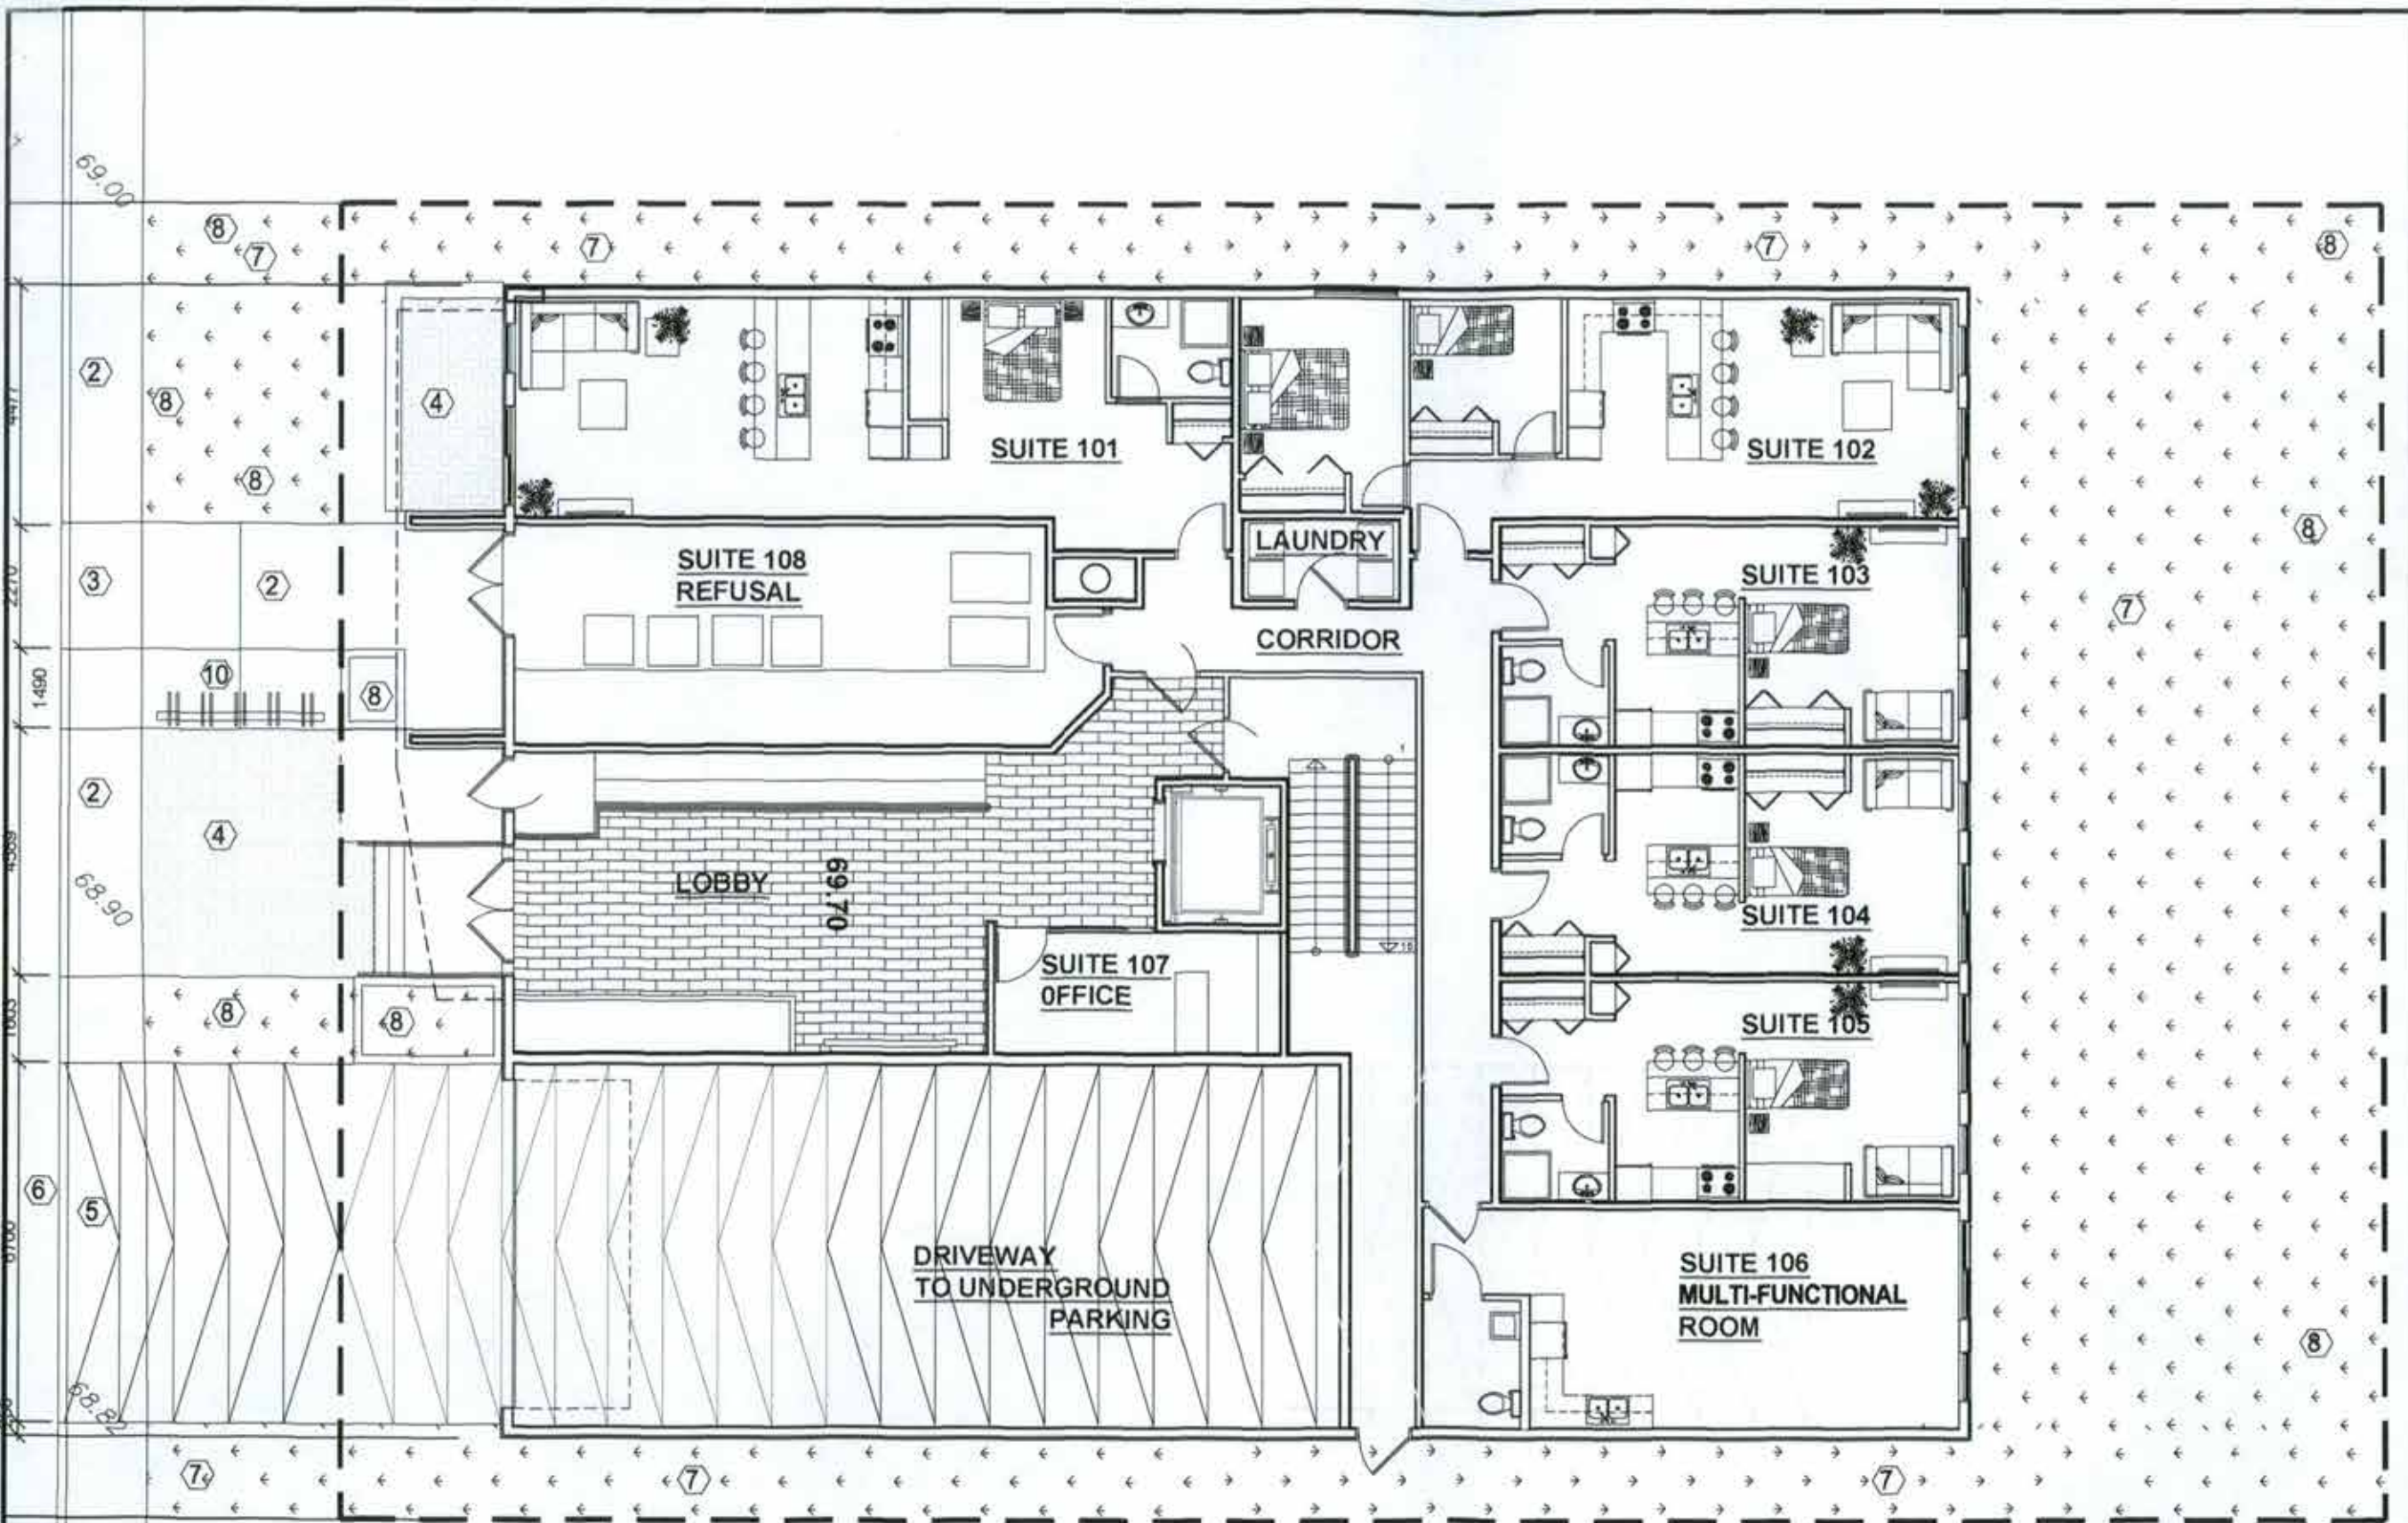

Copyright Reserved  
 The Contractor shall verify and be responsible for all dimensions. DO NOT scale the drawing - any errors or omissions shall be reported to Pierre Label Architect without delay.  
 The Copyrights in all designs and drawings are the property of Pierre Label Architect. Reproduction or use for any purpose other than that authorized by Pierre Label Architect is forbidden.

KEY PLAN

Notes

Revision	By	Appd.	DATE
1			
2			
3			
4			
5			
6			
7			
8			
9			
10			

FILE	OWN	CHGD	DESN	DATE
1 CONCEPT DRAWINGS	E.L.	P.T.		2012.04.01
ISSUED				


Stamp

Project  
**NELSON'S RESIDENCES**  
 395 - 403 NELSON STREET,  
 OTTAWA, ON.

Title  
**FIRST FLOOR PLAN**

Project No.	Scale	Date
	1:125	2012/04/01
Revision	Sheet	Drawing No.
0	2 of 6	A-02



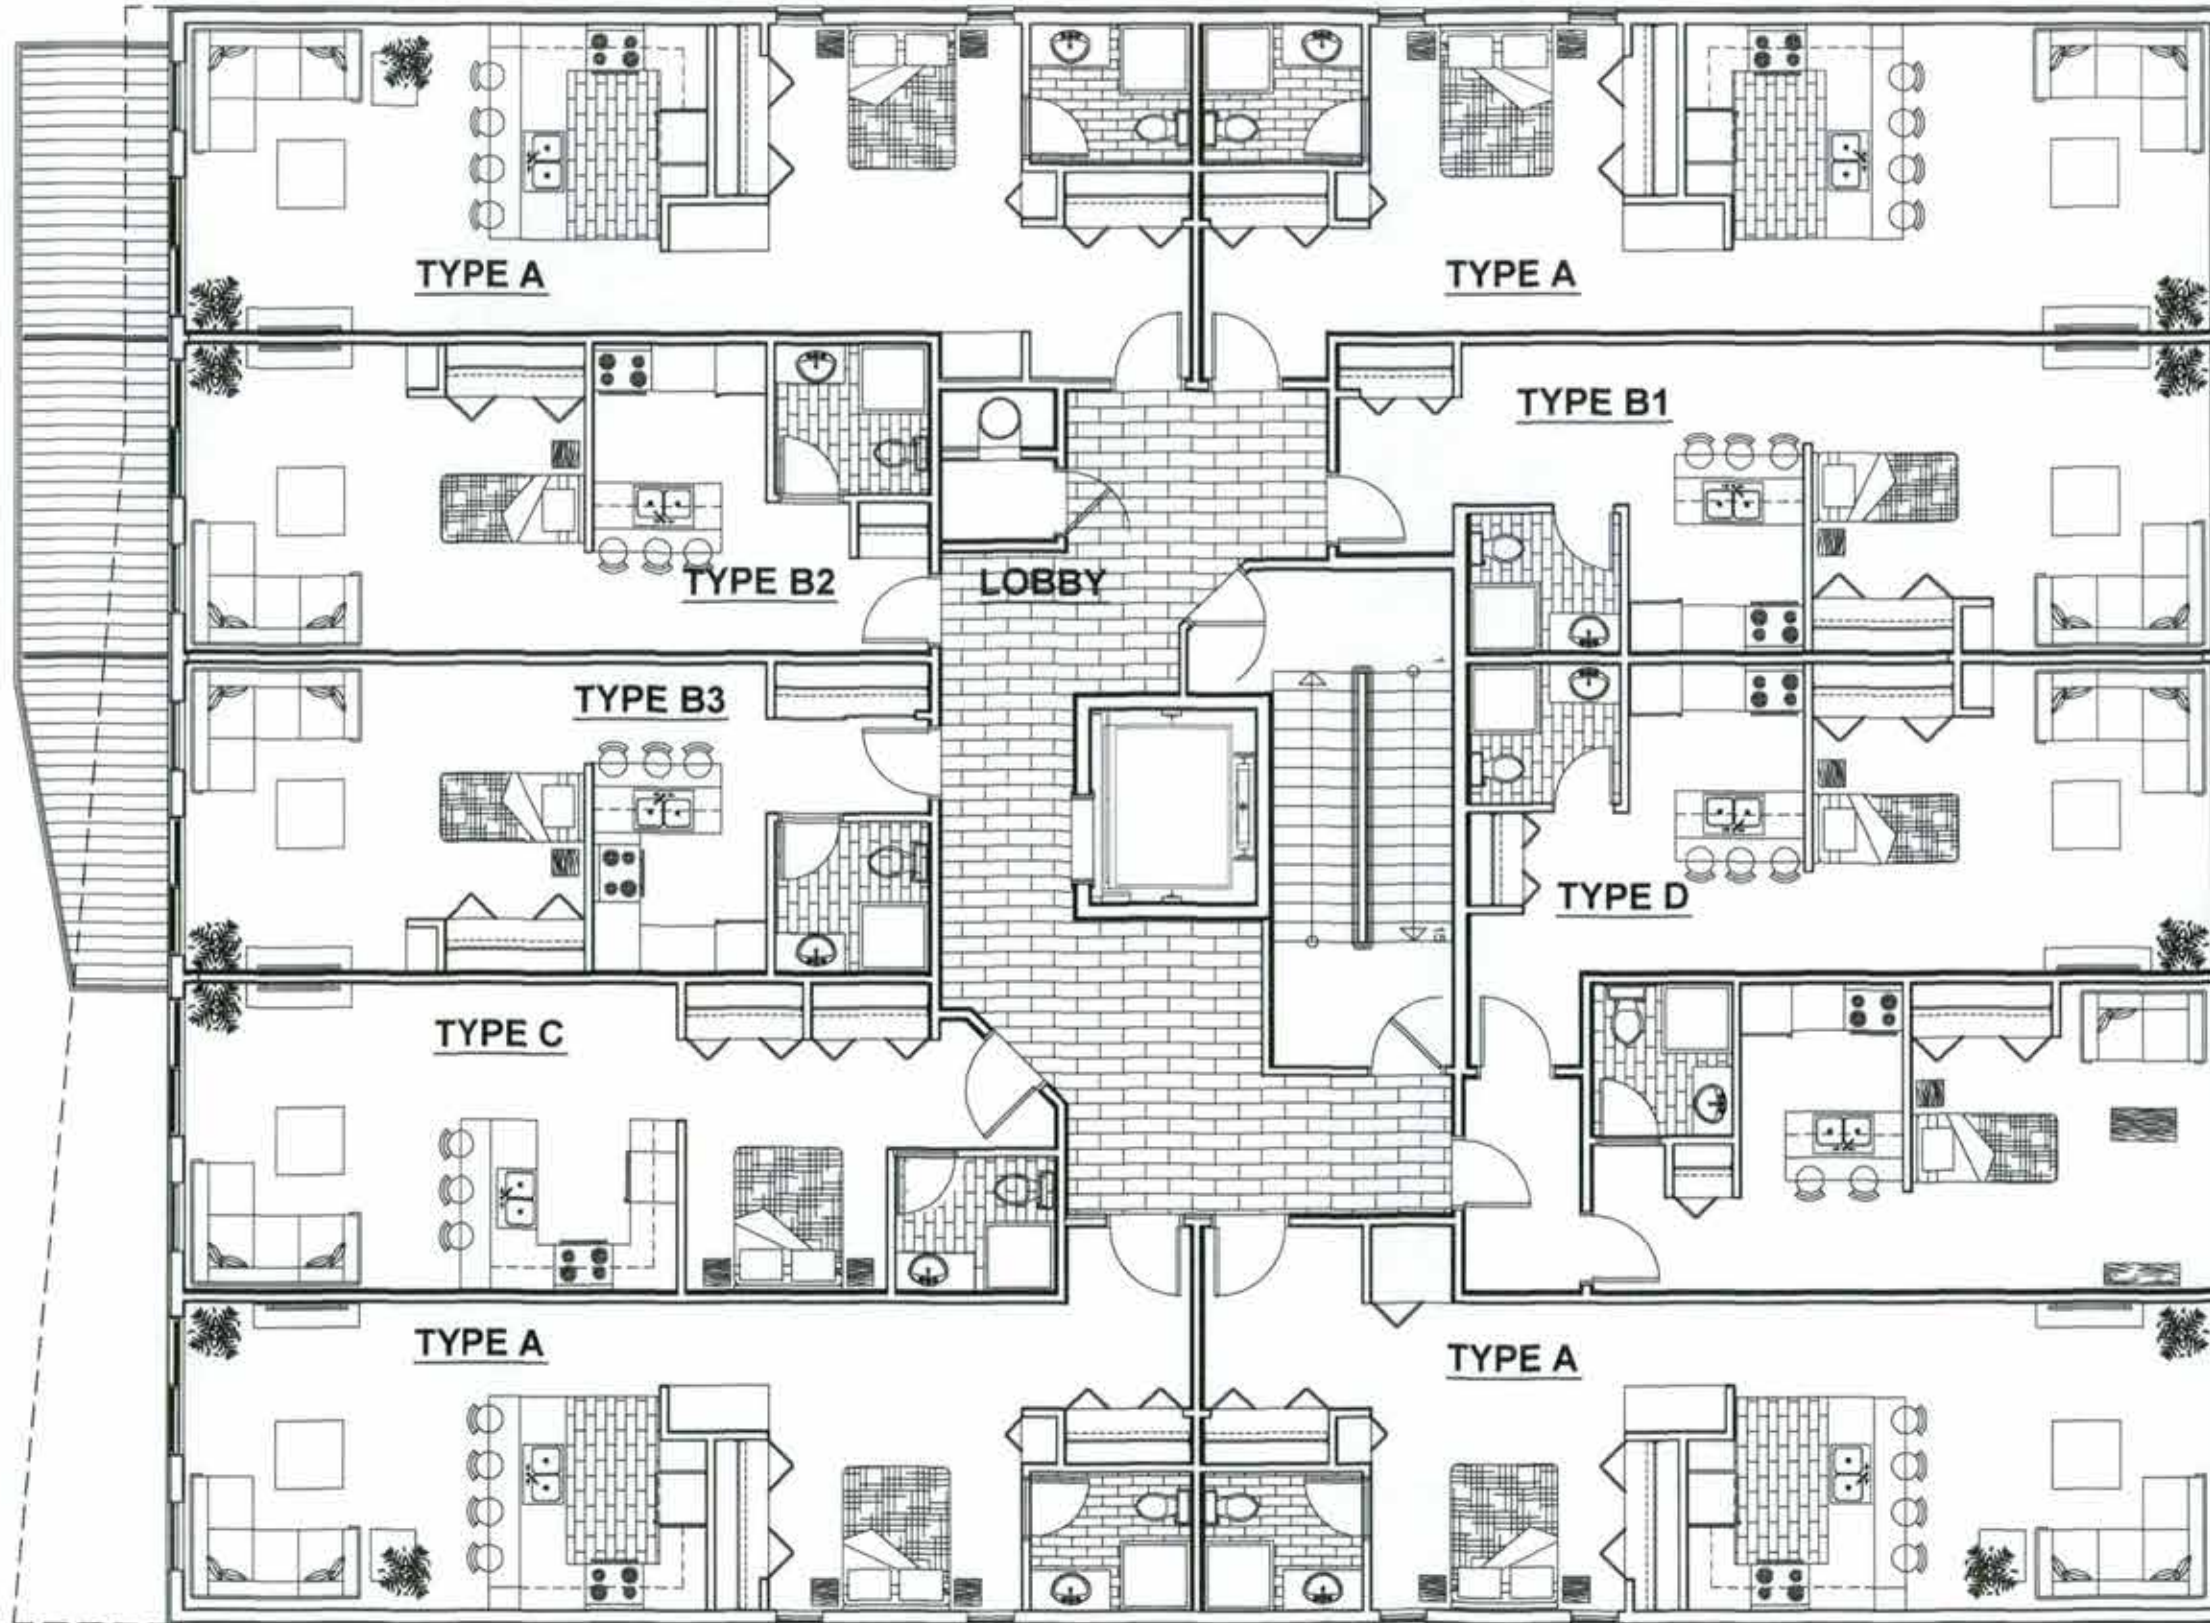

Copyright Reserved  
 The Contractor shall verify and be responsible for all dimensions. DO NOT scale the drawing - any errors or omissions shall be reported to Pierre Tabet architect without delay.  
 The Copyright to all designs and drawings are the property of Pierre Tabet Architect. Reproduction or use for any purpose other than that authorized by Pierre Tabet Architect is forbidden.

KEY PLAN

Notes

Revision	By	Appr.	DATE
1	CONCEPT DRAWING	E.L.	P.T. 2012.04.01
Issued		By	Appr. 01.01.00
FILE	OWN	CHG	DSM DATE

Stamp


Project  
**NELSON'S RESIDENCES**  
 395 - 403 NELSON STREET,  
 OTTAWA, ON.

Title **TYPICAL FLOOR PLAN**  
**2ND TO 4TH STOREY.**


Project No.	Scale	Date
	1:100	2012/04/01
Revision	Sheet	Drawing No.
0	4 of 6	A-04




PROPOSED WEST ELEVATION

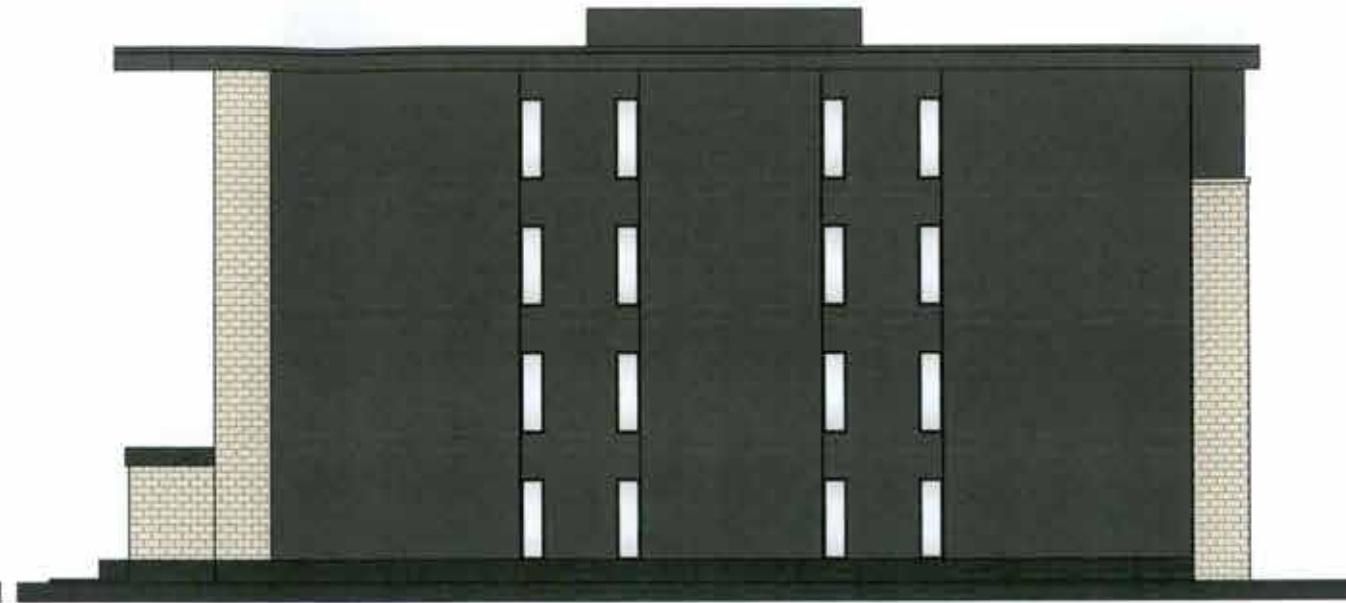

PROPOSED SOUTH ELEVATION

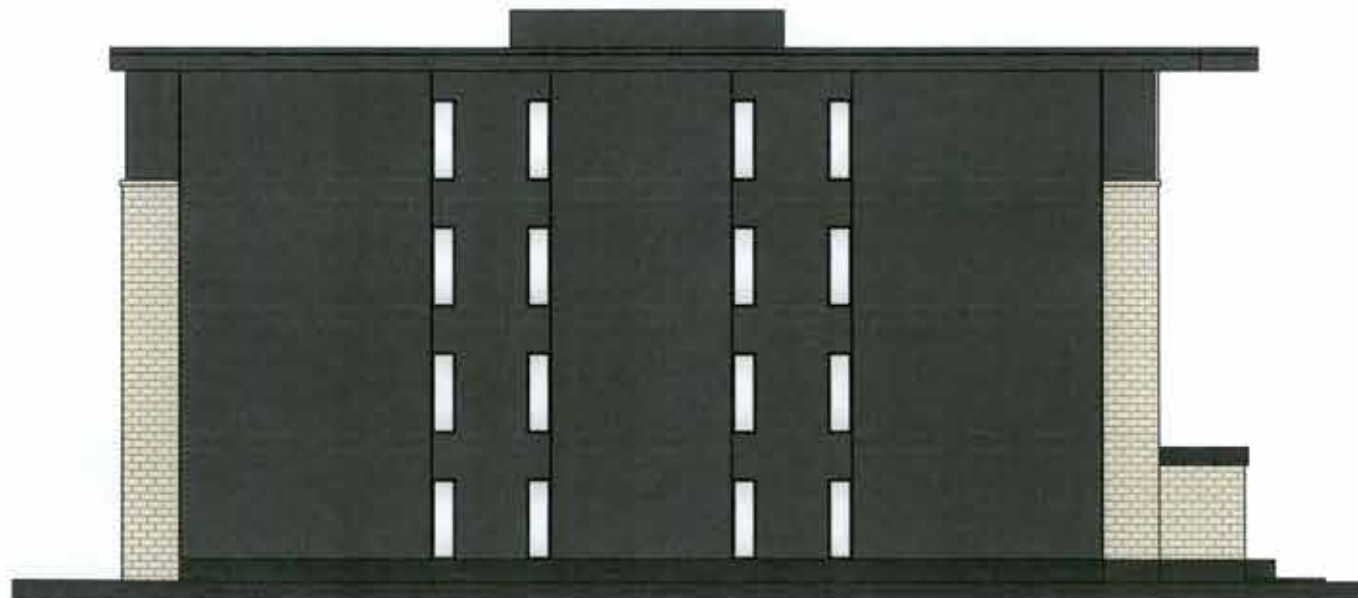

PROPOSED NORTH ELEVATION

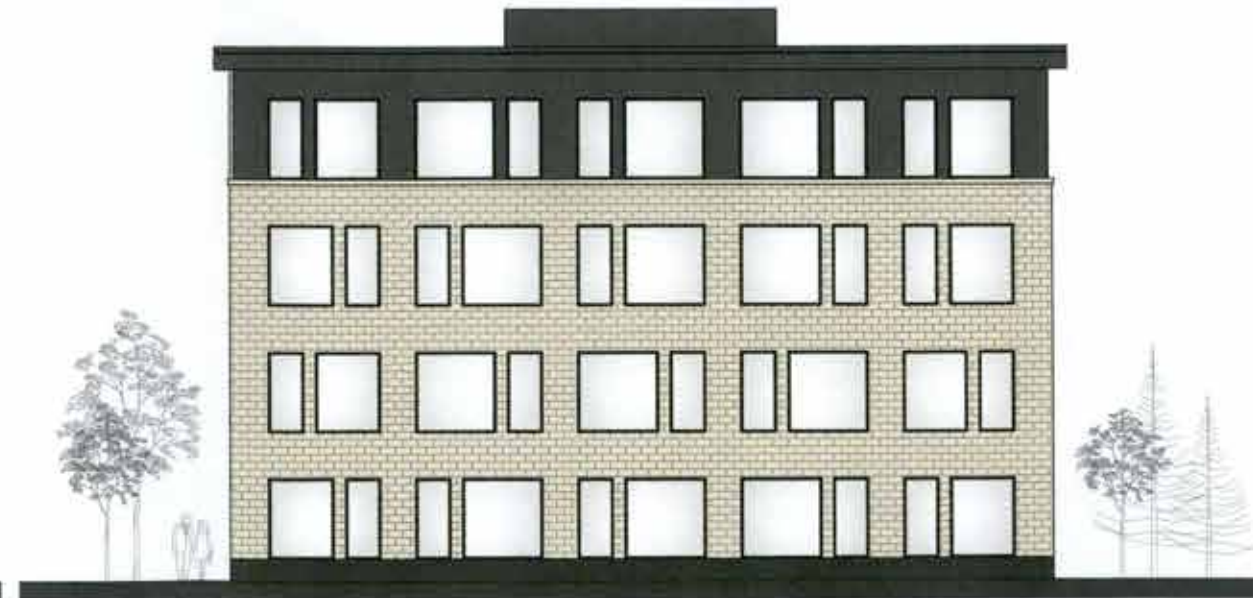

PROPOSED EAST ELEVATION

Copyright Reserved  
 The Contractor shall verify and be responsible for all dimensions, E.O.  
 11175 and the drawings. Any errors or omissions shall be reported to  
 the Architect immediately upon discovery.  
 The Contractor shall be responsible for all dimensions, E.O.  
 11175 and the drawings. Any errors or omissions shall be reported to  
 the Architect immediately upon discovery.

Consultants

Legend

Notes

Revision	By	Date	Description
1	CONCEPT DRAWINGS	12/1/11	ISSUED
2			
3			
4			
5			
6			
7			
8			
9			
10			

Stamp

Project  
**NELSON'S RESIDENCES**  
 395 - 403 NELSON STREET,  
 OTTAWA, ON.

Title  
**PROPOSED ELEVATIONS**

Project No.	Scale	Date
	1:200	2012/01/25
Revision	Sheet	Drawing No.
0	05 of 06	A-05

Copyright Reserved  
 The Contractor shall verify and be responsible for all dimensions. DO NOT scale the drawing - any errors or omissions shall be reported to Pierre Tobet architect without delay.  
 The Copyrights in all designs and drawings are the property of Pierre Tobet Architect. Reproduction or use for any purpose other than that authorized by Pierre Tobet Architect is forbidden.

Consultants

Legend

Notes

2				
1				
0				
Revision		By	Appd.	YY.MM.DD
1	CONCEPT DRAWINGS	E.L.	P.T.	2012.04.01
Issued		By	Appd.	YY.MM.DD
FILE	OWN	CHD	DSGN	DATE

Stamp


Project

NELSON'S RESIDENCES  
 395 - 403 NELSON STREET,  
 OTTAWA, ON.

Title

PROPOSED SECTION

Project No.	Scale	Date
	1:125	2012/04/01
Revision	Sheet	Drawing No.
0	6 of 6	A-06

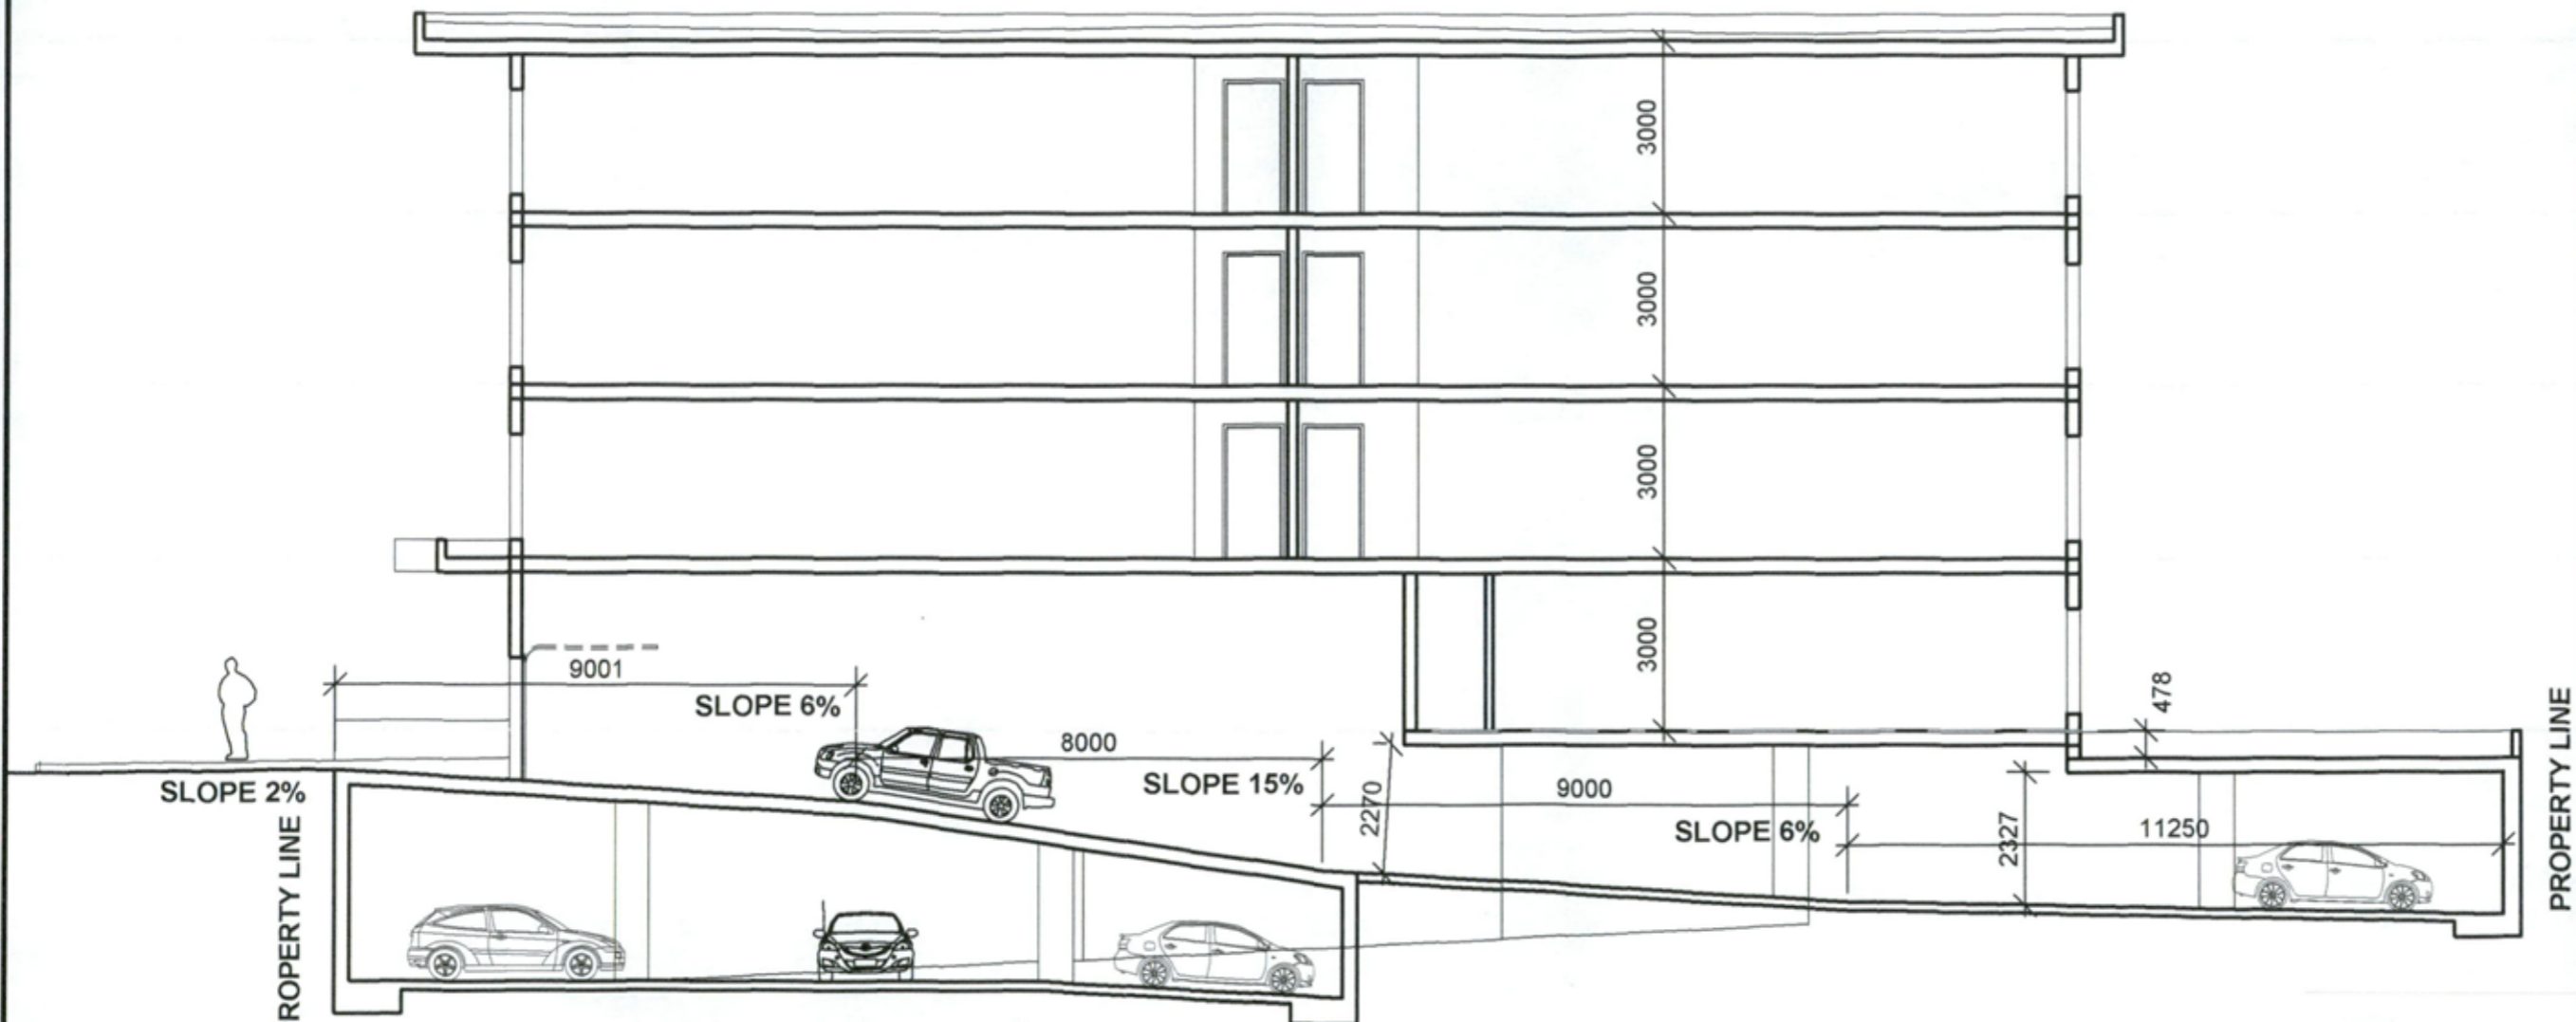

SECTION AA  
 SCALE: 1/125